



11 CORTE CC
escala 1:100

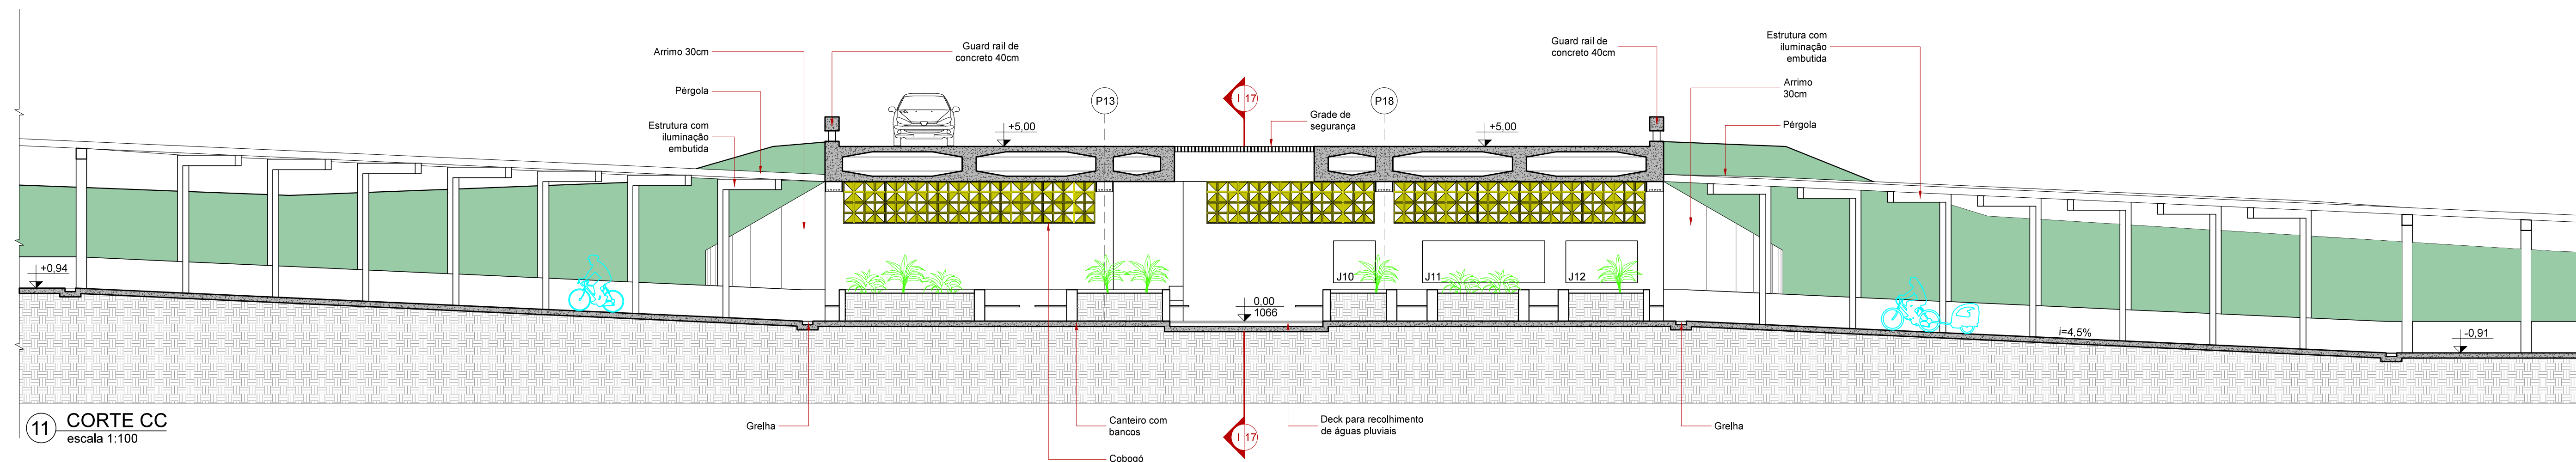

11 CORTE CC
escala 1:100

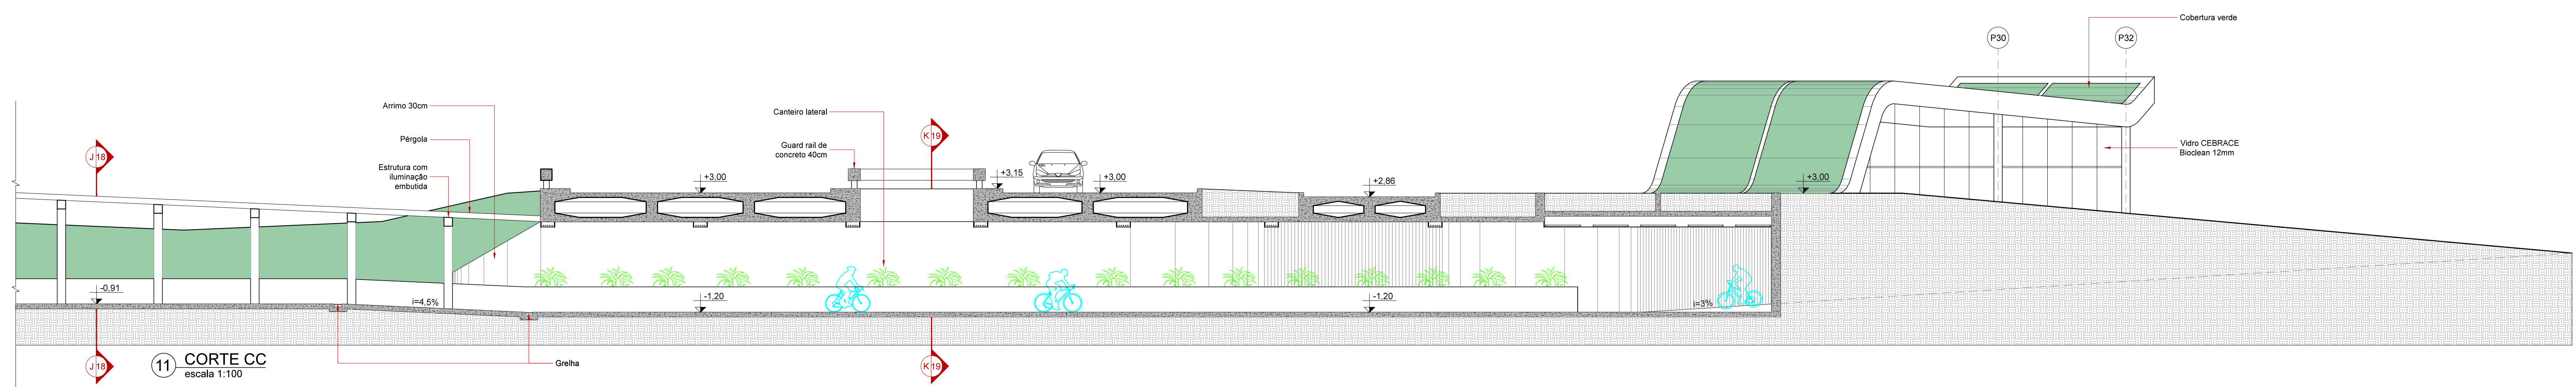

11 CORTE CC
escala 1:100